


S/B/UP = 1900.00 SQ.FT.
CARPET = 1340 SQ.FT.

9.00 M.W. ROAD

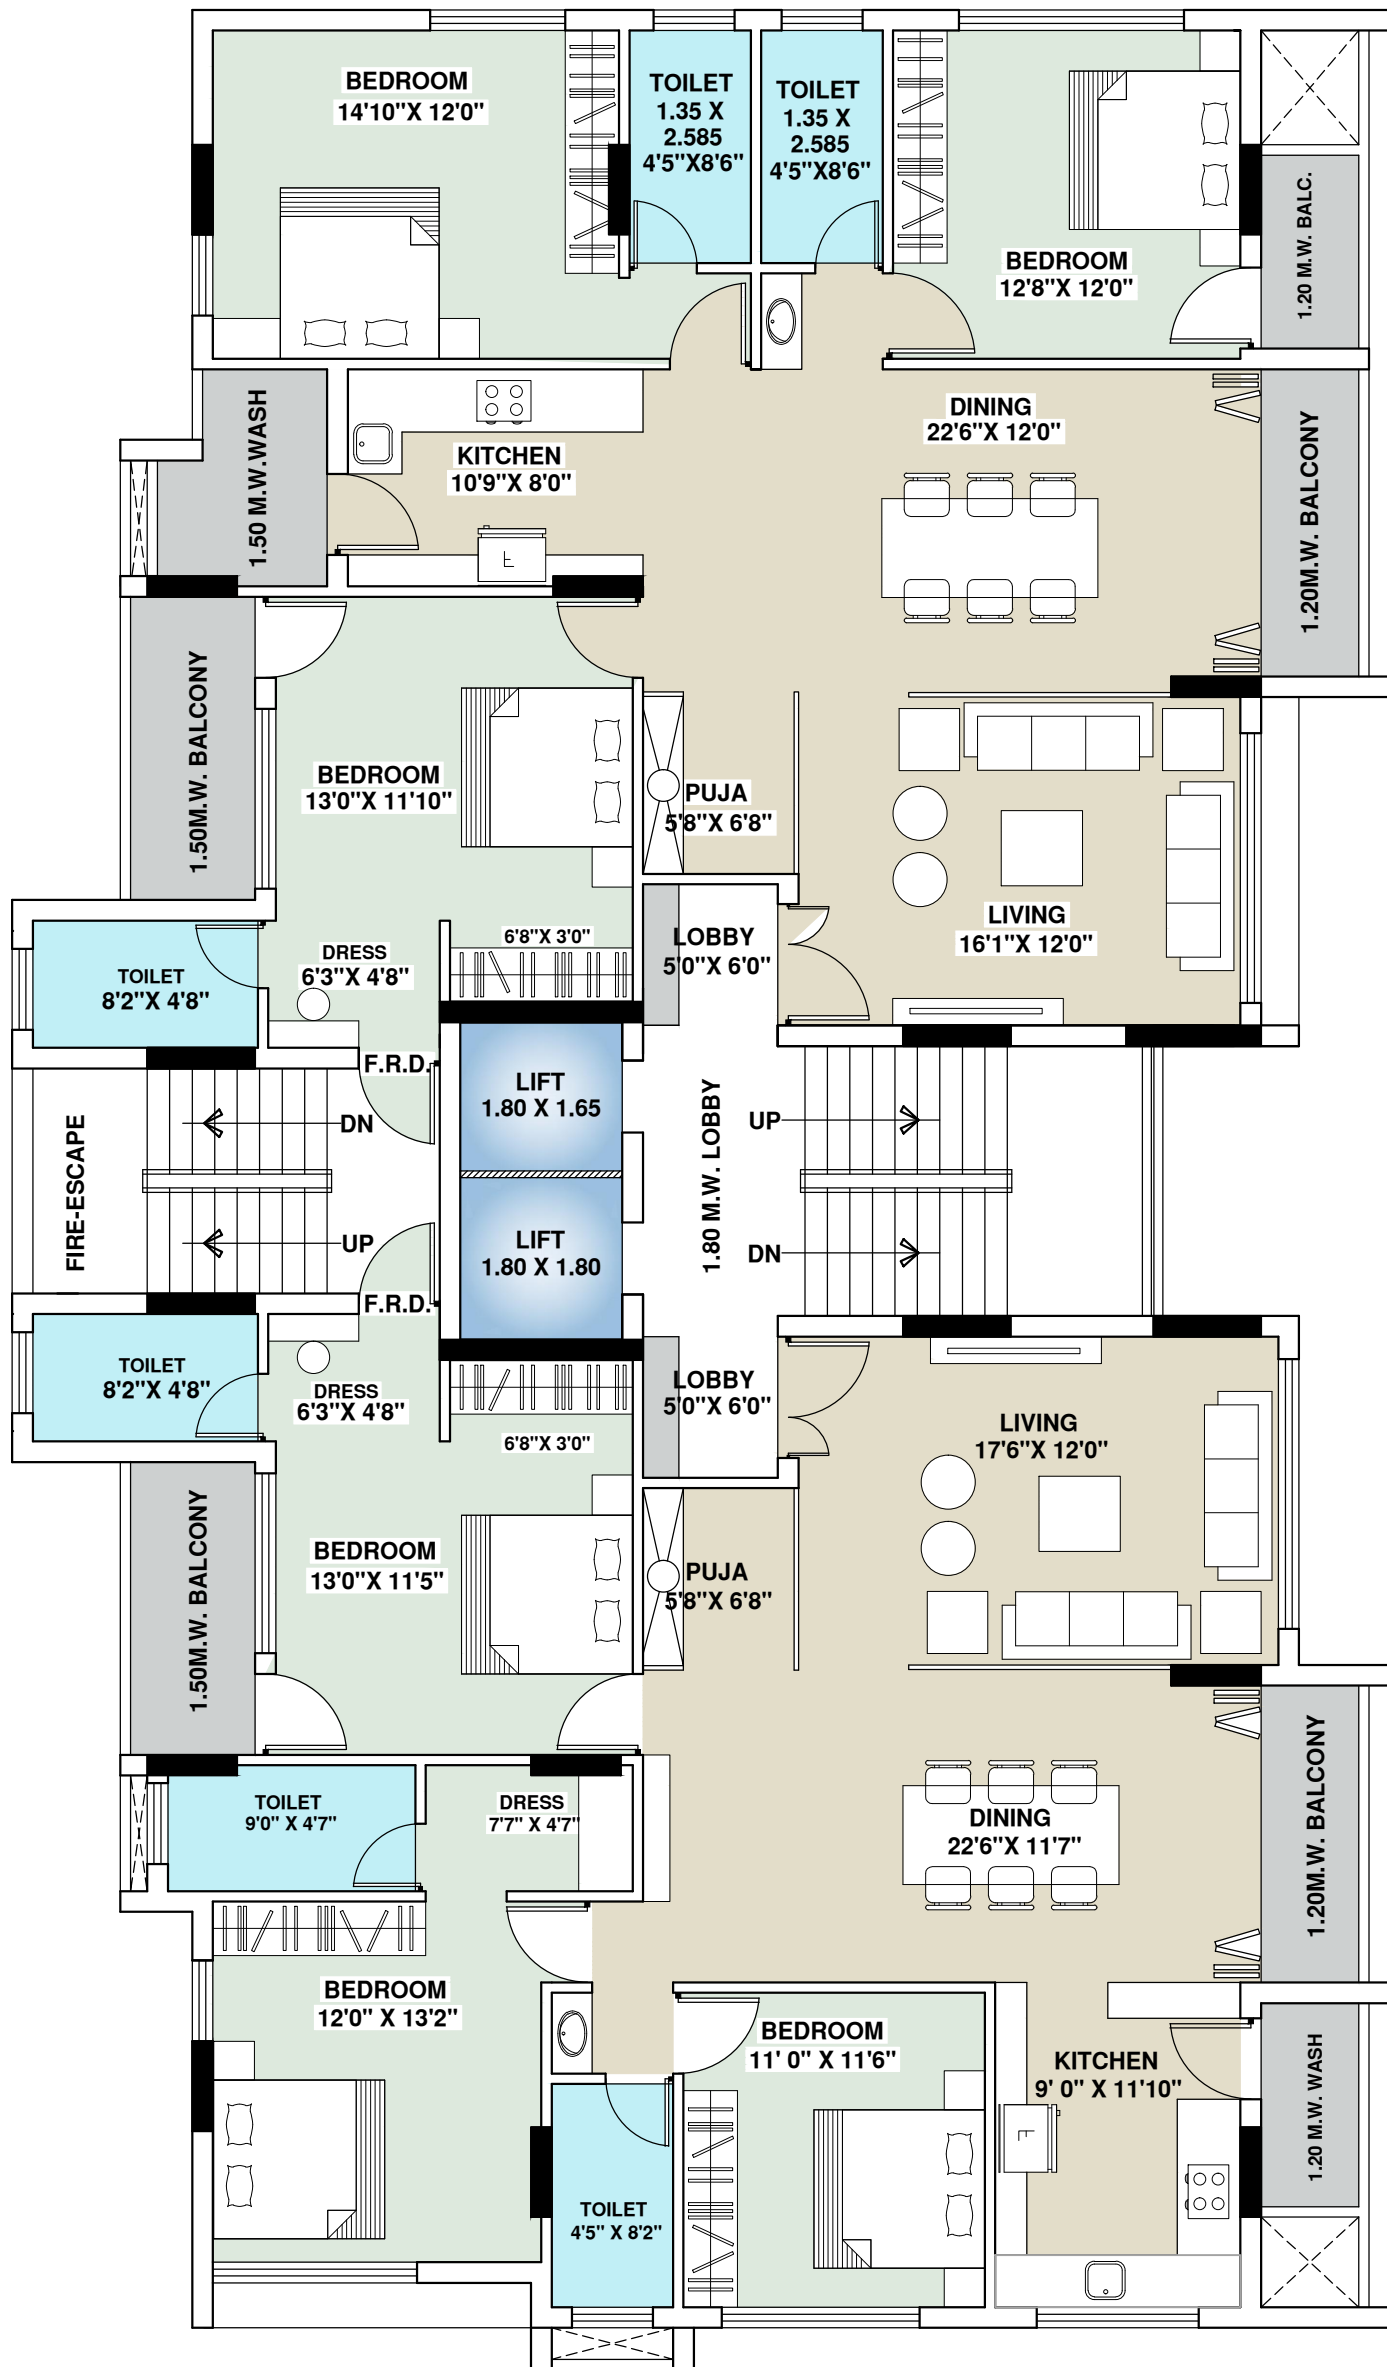

S/B/UP = 1900.00 SQ.FT.
CARPET = 1340 SQ.FT.

12.00 M. W. ROAD

TYPICAL FLOOR PLAN

